

A NEW CUSTOM LOG HOME FOR:

The Stillwater

City, ST

Legal Description:



12" Stillwater

70 E. Williams Rd.
Gallatin Gateway, MT 59730

The Stillwater

Revisions

MARK	DATE	DESCRIPTION
PRELIM.	YY	PRELIM. LAYOUT

PROJECT NO:
DRAWN BY: Brandon Beardslee
CHK'D BY:
COPYRIGHT



SHEET TITLE

Main Floor Plan

A1.2

02

SHEET OF 12

 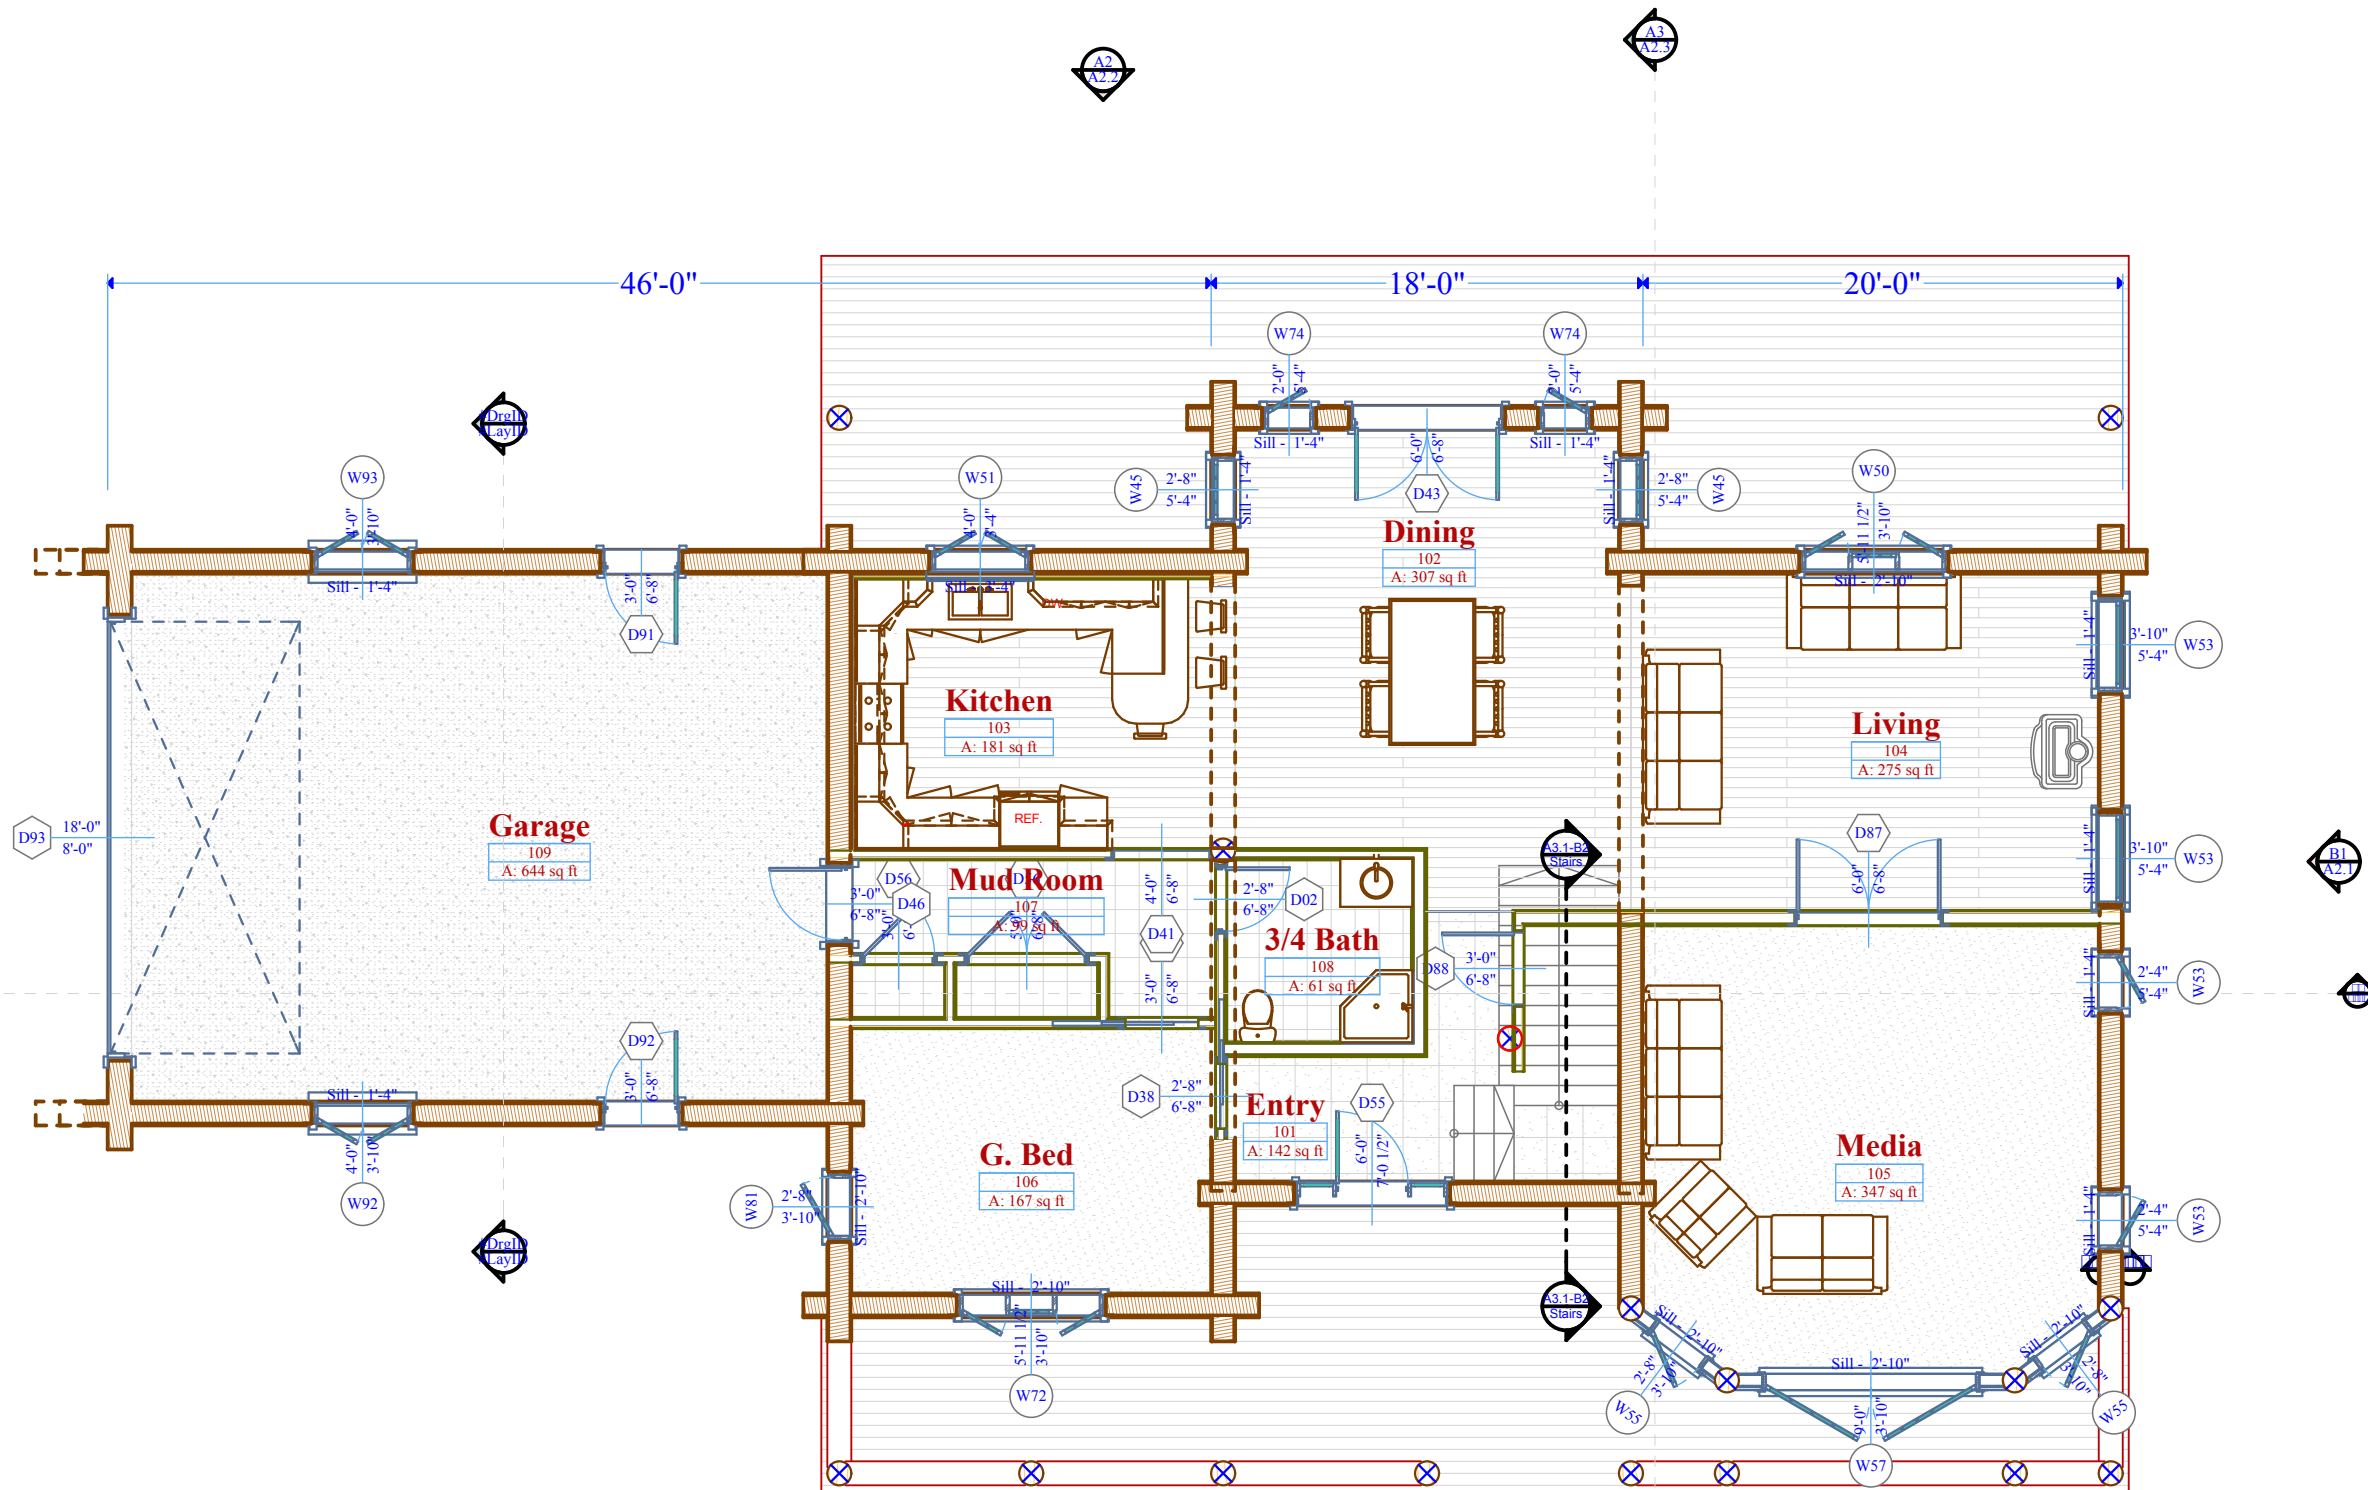

A2 Main Level
SCALE: 1/8" = 1'-0"

